



PARTIAL SITE PLAN
 SCALE: 1/8" = 1'-0"

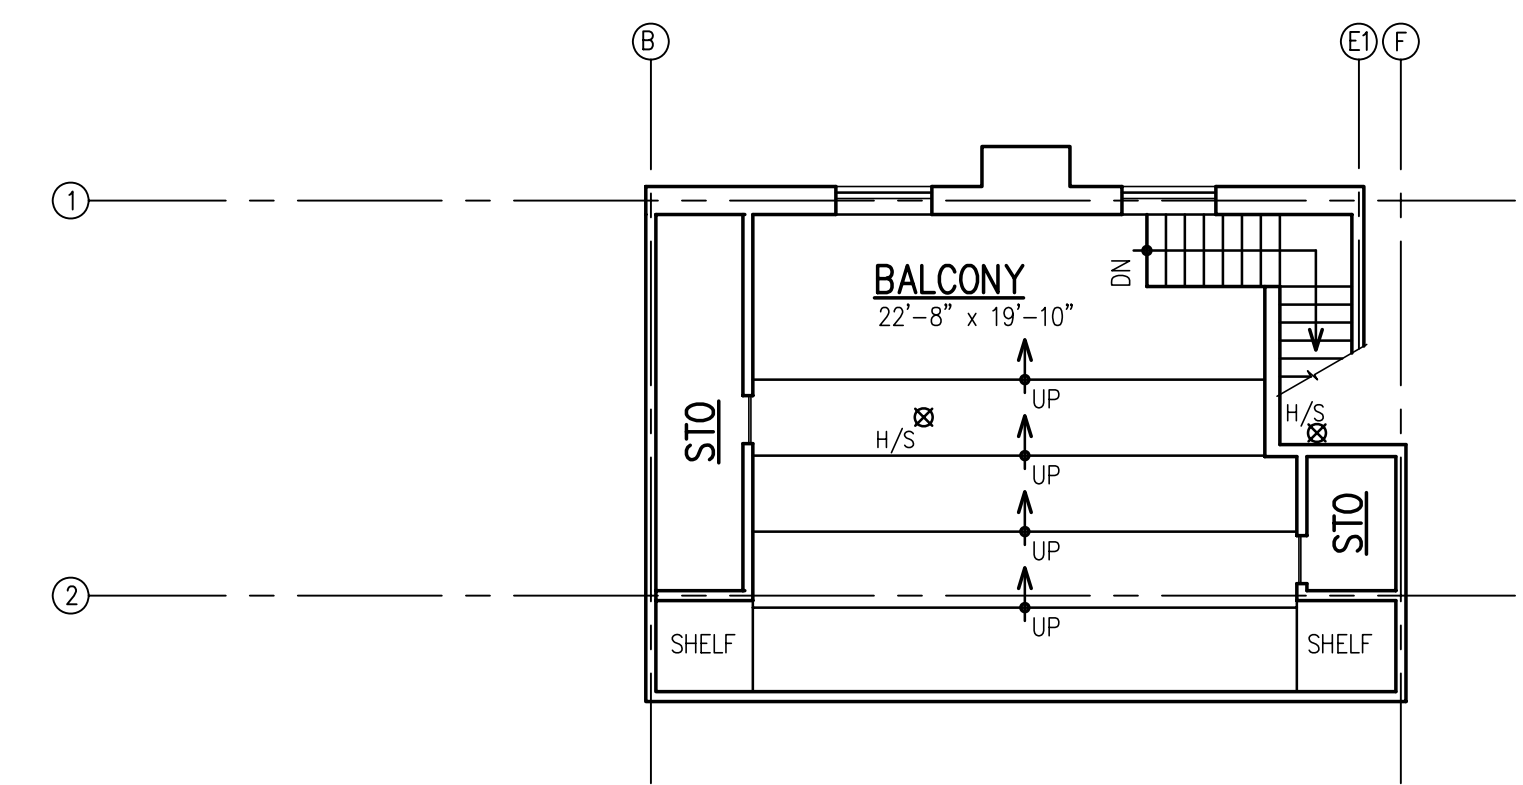

BALCONY FLOOR PLAN
 SCALE: 1/8" = 1'-0"

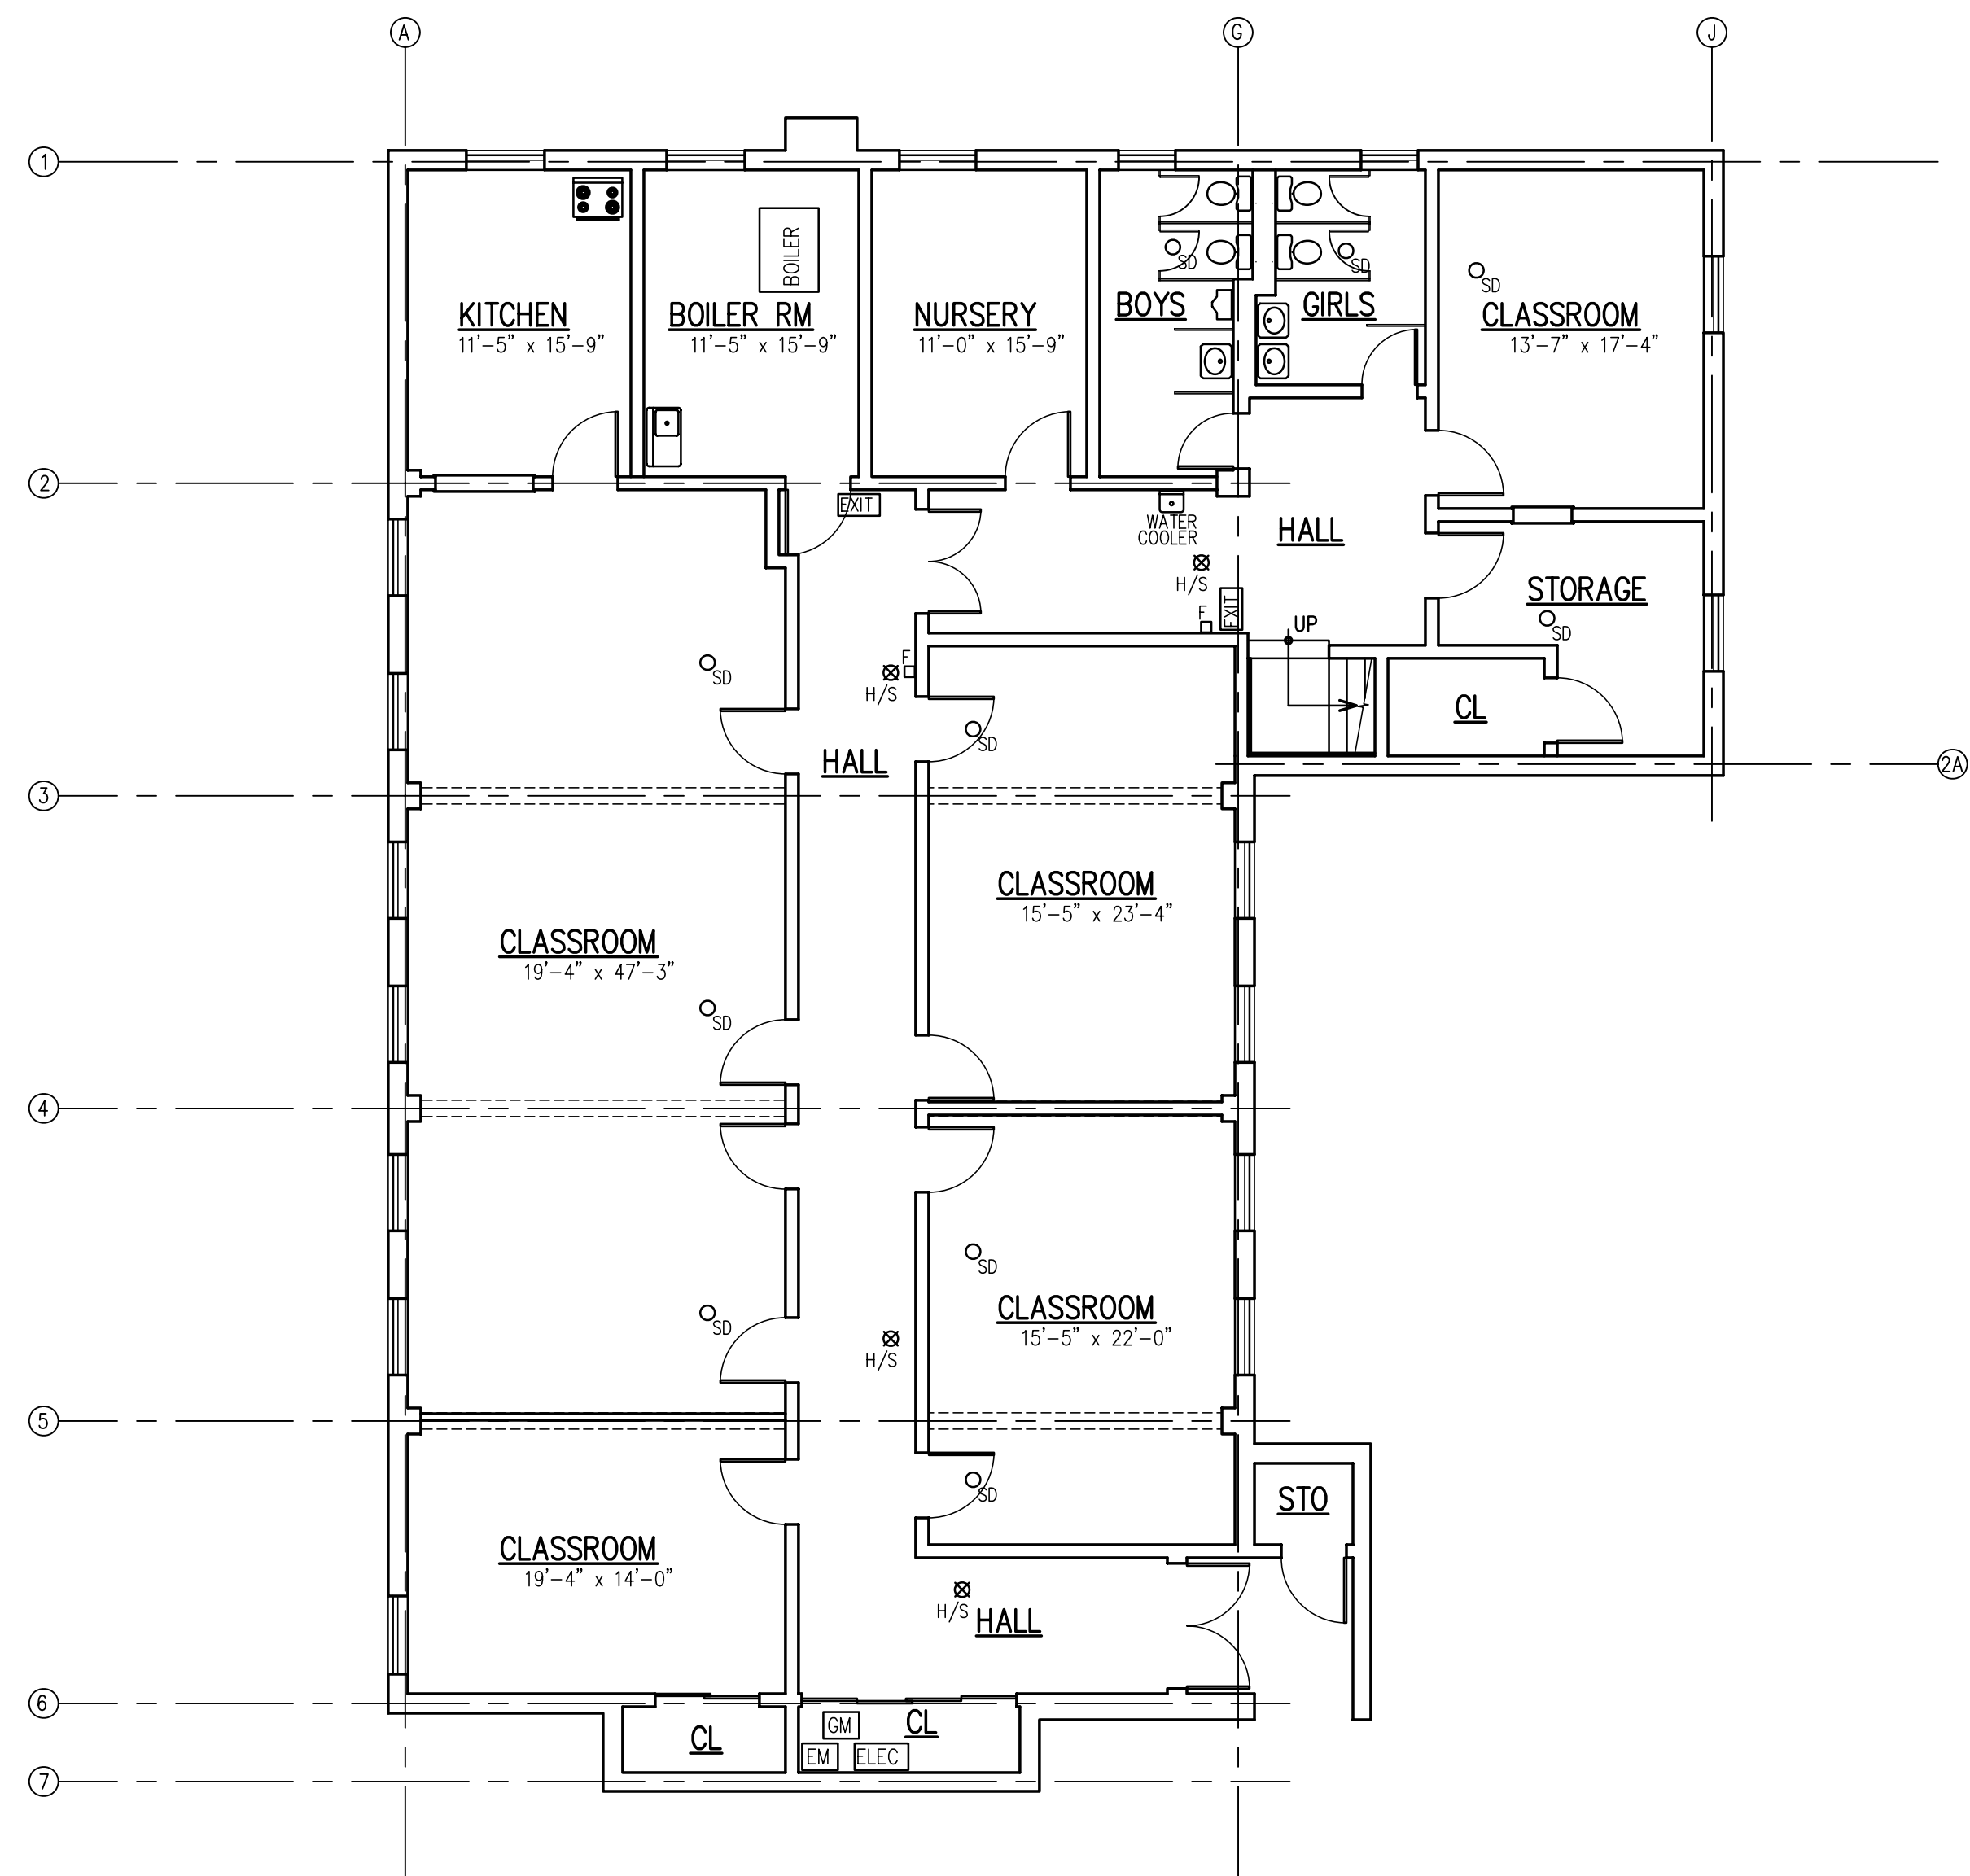

BASEMENT FLOOR PLAN
 SCALE: 1/8" = 1'-0"